



CAPITAL PROGRAM SERVICES
5750 ALMADEN EXPRESSWAY
SAN JOSE, CA 95118-3686
TELEPHONE (408) 630-3088
FACSIMILE (408) 979-5631
www.valleywater.org
scvwdplanroom@valleywater.org

Santa Clara Valley Water District
Notification of this Addendum is transmitted via email to all current plan holders.
This Addendum is posted on the Valley Water website at
<https://www.valleywater.org/construction>

April 30, 2021

ADDENDUM NO. 1
TO CONTRACT DOCUMENTS FOR THE
LOWER CALERA CREEK FLOOD PROTECTION PROJECT
Project No. 40174005 Contract No. C0666-1

SPECIFICATIONS AND CONTRACT DOCUMENTS

SPECIAL PROVISIONS

Section 14. Special Requirements

1. **DELETE** Paragraph A.4, Union Pacific Railroad (UPRR) in its entirety in Article 14.16.02. General Requirements.

CONSTRUCTION PLANS

PLAN SHEETS

2. **REPLACE** the following plan sheets as shown on Attachment No. 1
 - a) Sheet G-04: Drawing Index (Sheet 4 of 144)
 - b) Sheet U-05: Utility Relocation Detail (Sheet 75 of 144)
 - c) Sheet U-06: Overhead Power Line Section FW21-Line Sta 14+53+/- (Sheet 76 of 144)
 - d) Sheet U-07: Existing Pothole Location Map (Sheet 77 of 144)
 - e) Sheet L-14: Establishment Maintenance (Sheet 129 of 144)
 - f) Sheet T-01: Temporary Shoring Work E-Line Sta 13+00 to 18+50 (Sheet 141 of 144)

ADDENDUM NO. 1
Santa Clara Valley Water District
C0666-1 – Lower Calera Creek Flood Protection Project

GENERAL QUESTIONS AND RESPONSES

Question 1. (April 22, 2021)

Does the contract warranty period for the Milestone 1 work run concurrently with the extended plant establishment period or does it follow after the plant establishment period?

Response 1.

Per Article 11.02.01, paragraph A in the Standard Provisions, the guarantee period for any item of Equipment or usable portion of the Work that the District utilizes or places into service shall commence on the date of the Notice of Completion of Contract and Acceptance of Work. Also per Article 22.01.03, paragraphs A and D, the District shall accept the Work in two stages, Milestone #1 (civil work) is Stage 1 and Milestone #2 (plant establishment and maintenance) is Stage 2. After the Board of Director's formal acceptance of a Stage of Work, the Clerk of the Board will record a Notice of Completion and Acceptance separately for that Stage.

Question 2. (April 26, 2021)

Per the attachment named Lower Calera Insurance Language.pdf, page 2, paragraph 14.16.01 A.3.f, it appears there should be only Bay Area Rapid Transit (BART) and Santa Clara Valley Transportation Authority (VTA) as the Named Insured. While Union Pacific Railroad can be included as a Named Insured can you confirm there is an agreement to share the \$2M / \$6M limits between all three organizations.

Response 2.

See revised item no. 1 of this Addendum deleting UPRR as a named insured.

THIS ADDENDUM NO. 1, WHICH CONTAINS 2 PAGES AND 1 ATTACHMENT, IS ATTACHED TO AND IS A PART OF THE SPECIFICATIONS AND CONTRACT DOCUMENTS FOR THIS PROJECT.

DocuSigned by:

Rechelle Blank

0720D65C492A46F...

Date: 4/30/2021

Rechelle Blank, P.E.
Deputy Operating Officer
Watersheds Design and Construction Division

Enclosures:

ATTACHMENT NO. 1 – REVISED PLAN SHEETS

ADDENDUM NO. 1
Santa Clara Valley Water District
C0666-1 – Lower Calera Creek Flood Protection Project

ATTACHMENT NO. 1

REVISED PLANS

- a) Sheet G-04: Drawing Index (Sheet 4 of 144)
- b) Sheet U-05: Utility Relocation Detail (Sheet 75 of 144)
- c) Sheet U-06: Overhead Power Line Section FW21-Line Sta 14+53+/- (Sheet 76 of 144)
- d) Sheet U-07: Existing Pothole Location Map (Sheet 77 of 144)
- e) Sheet L-14: Establishment Maintenance (Sheet 129 of 144)
- f) Sheet T-01: Temporary Shoring Work E-Line Sta 13+00 to 18+50 (Sheet 141 of 144)

DRAWING INDEX

SHEET CODE

DESCRIPTION

SHEET NUMBER

SHEET CODE

DESCRIPTION

SHEET NUMBER

SHEET CODE

DESCRIPTION

SHEET NUMBER

GENERAL

G-01	LOCATION MAP AND TITLE SHEET	1 OF 144
G-02	INDEX MAP AND DESIGN NOTES	2 OF 144
G-03	GENERAL NOTES	3 OF 144
G-04	DRAWING INDEX	4 OF 144
G-05	ABBREVIATIONS, LEGEND AND SYMBOLS	5 OF 144
G-06	RIGHT-OF-WAY MAP	6 OF 144
G-07	RIGHT-OF-WAY MAP	7 OF 144
G-08	RIGHT-OF-WAY MAP	8 OF 144
G-09	SURVEY LAYOUT, E-LINE STA 13+00 TO 18+50, FW20-LINE STA 10+00 TO 14+89, AND FW21-LINE STA 10+31 TO 15+00	9 OF 144
G-10	SURVEY LAYOUT, E-LINE STA 18+50 TO 26+00, FW22-LINE STA 9+00 TO 16+62, AND FW24-LINE STA 10+00 TO 16+68	10 OF 144
G-11	SURVEY LAYOUT, E-LINE STA 26+00 TO 33+00, FW22-LINE STA 16+62 TO 23+00, AND FW24-LINE STA 16+68 TO 23+80	11 OF 144
G-12	SURVEY LAYOUT, E-LINE STA 33+00 TO 41+30, FW26-LINE STA 9+50 TO 15+00, AND FW29-LINE STA 9+80 TO 13+00	12 OF 144
G-13	SURVEY LAYOUT TABLES	13 OF 144
AC PAVEMENT		
G-14	INDEX MAP II AND DESIGN NOTES	14 OF 144
G-15	RIGHT OF WAY MAP	15 OF 144
G-16	RIGHT OF WAY MAP	16 OF 144
G-17	RIGHT OF WAY MAP	17 OF 144
G-18	RIGHT OF WAY MAP	18 OF 144
G-19	RIGHT OF WAY MAP	19 OF 144
G-20	SURVEY LAYOUT, AC1-LINE STA 10+00 TO 18+46	20 OF 144
G-21	SURVEY LAYOUT, AC1-LINE STA 18+46 TO 29+36	21 OF 144
G-22	SURVEY LAYOUT, AC1-LINE STA 29+36 TO 39+52	22 OF 144
G-23	SURVEY LAYOUT, AC2-LINE STA 10+00 TO 12+99	23 OF 144
G-24	SURVEY LAYOUT, AC2-LINE STA 12+99 TO 13+98 AND AC3-LINE STA 10+00 TO 16+43	24 OF 144
G-25	SURVEY LAYOUT DATA	25 OF 144
G-26	SURVEY LAYOUT DATA	26 OF 144

DEMOLITION

D-01	DEMOLITION PLAN	27 OF 144
D-02	DEMOLITION PLAN	28 OF 144
D-03	DEMOLITION PLAN	29 OF 144
D-04	DEMOLITION PLAN	30 OF 144
D-05	DEMOLITION PLAN	31 OF 144
D-06	DEMOLITION PLAN	32 OF 144
AC PAVEMENT		
D-07	DEMOLITION PLAN, AC1-LINE STA 10+00 TO STA 32+00	33 OF 144
D-08	DEMOLITION PLAN, AC1-LINE STA 32+00 TO STA 39+52, AC2-LINE STA 10+00 TO STA 13+98	34 OF 144
D-09	DEMOLITION PLAN, AC3-LINE STA 10+00 TO STA 16+43	35 OF 144

CIVIL

C-01	RIGHT BANK PLAN AND PROFILE, E-LINE STA 13+00 TO 18+50, FW21-LINE STA 10+03 TO 15+00	36 OF 144
C-02	RIGHT BANK PLAN AND PROFILE, E-LINE STA 18+50 TO 26+00, FW22-LINE STA 9+00 TO 16+62	37 OF 144
C-03	RIGHT BANK PLAN AND PROFILE, E-LINE STA 26+00 TO 33+00, FW22-LINE STA 16+62 TO 22+87	38 OF 144
C-04	RIGHT BANK PLAN AND PROFILE, E-LINE STA 33+00 TO 41+30, FW26-LINE 9+50 TO 15+00	39 OF 144
C-05	LEFT BANK PLAN AND PROFILE, FW20-LINE STA 10+00 TO 14+76	40 OF 144
C-06	LEFT BANK PLAN AND PROFILE, E-LINE STA 18+50 TO 26+00, FW24-LINE STA 10+00 TO 16+68	41 OF 144
C-07	LEFT BANK PLAN AND PROFILE, E-LINE STA 26+00 TO 33+00, FW24-LINE 16+68 TO 23+80	42 OF 144
C-08	LEFT BANK PLAN AND PROFILE, E-LINE STA 33+00 TO 41+30, FW29-LINE STA 9+80 TO 13+00	43 OF 144
C-09	RAMP PROFILES AND TABLES	44 OF 144
C-10	RAMP PROFILES AND TABLES	45 OF 144
C-11	RAMP PROFILES AND TABLES	46 OF 144
C-12	TYPICAL SECTIONS	47 OF 144
C-13	TYPICAL SECTIONS	48 OF 144
C-14	TYPICAL SECTIONS	49 OF 144
C-15	TYPICAL SECTIONS	50 OF 144
C-16	TYPICAL SECTIONS	51 OF 144
C-17	NORTH MILPITAS BOULEVARD CROSSING DETAIL	52 OF 144
C-18	ARIZONA AVENUE CROSSING DETAIL	53 OF 144
C-19	SECTIONS	54 OF 144
C-20	STORM DRAIN MODIFICATION DETAILS AND SECTIONS	55 OF 144
C-21	DETAILS	56 OF 144

CIVIL

C-22	TYPICAL SECTIONS	57 OF 144
C-23	TYPICAL SECTIONS	58 OF 144
C-24	DRIVEWAY, HANDICAP RAMP AND GRADING	59 OF 144
C-25	DRIVEWAY AND HANDICAP RAMP PROFILE AND SECTION	60 OF 144
C-26	DETAILS	61 OF 144
C-27	DETAILS	62 OF 144
AC PAVEMENT		
C-28	PLAN AND PROFILE, AC1-LINE STA 10+00 TO STA 20+00	63 OF 144
C-29	PLAN AND PROFILE, AC1-LINE STA 20+00 TO STA 32+00	64 OF 144
C-30	PLAN AND PROFILE, AC1-LINE STA 32+00 TO STA 39+52	65 OF 144
C-31	PLAN AND PROFILE, AC2-LINE STA 10+00 TO STA 13+98	66 OF 144
C-32	PLAN AND PROFILE, AC3-LINE STA 10+00 TO STA 16+43	67 OF 144
C-33	LEVEE RAMP PROFILES AND TABLES	68 OF 144
C-34	LEVEE RAMP PROFILES AND TABLES	69 OF 144
C-35	MAINTENANCE ROAD AC PAVING DETAIL	70 OF 144

UTILITIES

U-01	VTA/BART TO NORTH MILPITAS BOULEVARD GRADING AND DRAINAGE	71 OF 144
U-02	NORTH MILPITAS BOULEVARD GRADING AND DRAINAGE	72 OF 144
U-03	ARIZONA AVENUE GRADING AND DRAINAGE	73 OF 144
U-04	ARIZONA AVENUE UPSTREAM GRADING AND DRAINAGE	74 OF 144
U-05	UTILITY RELOCATION DETAIL	75 OF 144
U-06	OVERHEAD POWER LINE SECTION, FW21-LINE STA 14+53±	76 OF 144
U-07	EXISTING POTHOLE LOCATION MAP	77 OF 144
U-08	EXISTING POTHOLE LOCATION MAP	78 OF 144

STRUCTURAL

S-01	GENERAL NOTES, STRUCTURAL INFORMATION	79 OF 144
S-02	LT BANK FLOODWALL FW NO. 1 GENERAL PLAN NO. 1	80 OF 144
S-03	LT BANK FLOODWALL FW NO. 1 GENERAL PLAN NO. 2	81 OF 144
S-04	RT BANK INBOARD FLOODWALL FW NO. 2 GENERAL PLAN NO. 1	82 OF 144
S-05	RT BANK INBOARD FLOODWALL FW NO. 2 GENERAL PLAN NO. 2	83 OF 144
S-06	RT BANK OUTBOARD FLOODWALL FW NO. 3 GENERAL PLAN NO. 1	84 OF 144
S-07	RT BANK OUTBOARD FLOODWALL FW NO. 3 GENERAL PLAN NO. 2	85 OF 144
S-08	RT BANK RAMP CURB GENERAL PLAN	86 OF 144
S-09	RETAINING WALL NO. 1 GENERAL PLAN	87 OF 144
S-10	FLOODWALL SECTIONS	88 OF 144
S-11	FLOODWALL TYPE A & C - DETAILS	89 OF 144
S-12	FLOODWALL TYPE B - DETAILS	90 OF 144
S-13	FLOODWALL TYPE D - DETAILS	91 OF 144
S-14	FLOODWALL DETAILS NO. 1	92 OF 144
S-15	FLOODWALL DETAILS NO. 2	93 OF 144
S-16	FLOODWALL DETAILS NO. 3	94 OF 144
S-17	CHAIN LINK RAILING	95 OF 144
S-18 TO S-40	SHEETS NOT USED	
S-41	GENERAL NOTES	96 OF 144
S-42	KEY PLAN	97 OF 144
S-43	HEADWALL GENERAL PLAN	98 OF 144
S-44	UPRR HEADWALL EXTENSIONS	99 OF 144
S-45	HEADWALL DETAILS NO. 1	100 OF 144
S-46	HEADWALL DETAILS NO. 2	101 OF 144
S-47	FLOODWALL PLAN NO. 1	102 OF 144
S-48	FLOODWALL PLAN NO. 2	103 OF 144
S-49	FLOODWALL PLAN NO. 3	104 OF 144
S-50	FLOODWALL PLAN NO. 4	105 OF 144
S-51	FLOODWALL ELEVATION NO. 1	106 OF 144
S-52	FLOODWALL ELEVATION NO. 2	107 OF 144
S-53	FLOODWALL ELEVATION NO. 3	108 OF 144
S-54	FLOODWALL ELEVATION NO. 4	109 OF 144
S-55	FLOODWALL ELEVATION NO. 5	110 OF 144
S-56	FLOODWALL ELEVATION NO. 6	111 OF 144
S-57	FLOODWALL ELEVATION NO. 7	112 OF 144
S-58	FLOODWALL ELEVATION NO. 8	113 OF 144
S-59	FLOODWALL DETAILS NO. 1	114 OF 144
S-60	FLOODWALL DETAILS NO. 2	115 OF 144

LANDSCAPE

L-01	TOPSOIL SALVAGE PLAN E-LINE STA 13+00 TO 18+50	116 OF 144
L-02	TOPSOIL SALVAGE PLAN E-LINE STA 18+50 TO 26+00	117 OF 144
L-03	TOPSOIL SALVAGE PLAN E-LINE STA 26+00 TO 33+00	118 OF 144
L-04	PLANTING SCHEDULE, NOTES AND LEGEND	119 OF 144
L-05	PLANTING PLAN E-LINE STA 13+00 TO 18+50	120 OF 144
L-06	PLANTING PLAN E-LINE STA 18+50 TO 26+00	121 OF 144
L-07	PLANTING PLAN E-LINE STA 26+00 TO 33+00	122 OF 144

LANDSCAPE

L-08	PLANTING DETAILS	123 OF 144
L-09	PLANTING SCHEDULE, NOTES AND LEGEND	124 OF 144
L-10	PLANTING PLAN	125 OF 144
L-11	PLANTING DETAILS	126 OF 144
L-12	IRRIGATION PLAN	127 OF 144
L-13	IRRIGATION DETAILS	128 OF 144
L-14	ESTABLISHMENT MAINTENANCE	129 OF 144
L-15	ESTABLISHMENT MAINTENANCE	130 OF 144

CROSS SECTIONS

X-01	CROSS SECTIONS	131 OF 144
X-02	CROSS SECTIONS	132 OF 144
X-03	CROSS SECTIONS	133 OF 144
X-04	CROSS SECTIONS	134 OF 144
X-05	CROSS SECTIONS	135 OF 144
X-06	CROSS SECTIONS	136 OF 144
X-07	CROSS SECTIONS	137 OF 144
X-08	CROSS SECTIONS	138 OF 144
X-09	CROSS SECTIONS	139 OF 144
X-10	CROSS SECTIONS	140 OF 144

TEMPORARY

T-01	TEMPORARY SHORING WORK, E-LINE STA 13+00 TO 18+50	141 OF 144
T-02	TEMPORARY SHORING WORK, E-LINE STA 18+50 TO 26+00	142 OF 144
T-03	TEMPORARY SHORING WORK, E-LINE STA 26+00 TO 33+00	143 OF 144
T-04	TEMPORARY SHORING WORK, E-LINE STA 33+00 TO 41+30	144 OF 144

USERNAME: Stelkaro 4/26/2021 11:39 AM
FILENAME: K:\Active Projects\MP-40174005\Lower Calera Creek Project\SHEETS\ADDENDA 1\G-04.dwg

2

DOCUMENT NUMBER: CAE-CY-G-4018-68602

1

REV	DESCRIPTION	DATE	APPR	REFERENCE INFORMATION AND NOTES	DATE	ENGINEERING CERTIFICATION	SANTA CLARA VALLEY WATER DISTRICT	PROJECT NAME AND SHEET DESCRIPTION:	SCALE	PROJECT NUMBER
1	ADDENDUM #1	04/28	JV		04/06/2021			LOWER CALERA CREEK FLOOD PROTECTION PROJECT	AS SHOWN	40174005
					DESIGN				VERIFY SCALES	SHEET CODE: 1
					Y. LEE	SEE ORIGINAL "AS-BID" DOCUMENT FOR SIGNATURE AND DATE			0 1"	G-04
					DRAWN				BAR IS ONE INCH ON ORIGINAL DRAWING IF NOT ONE INCH ON THIS SHEET, ADJUST SCALES ACCORDINGLY	SHEET NUMBER: 4 OF 144
					M. KOST					
					CHECKED					
					Y. LEE	PROJECT ENGINEER	DATE			

ADDENDA DRAWING
04-28-21




4
USERNAME: Stelkaro 4/28/2021 3:48 PM
FILENAME: K:\Active Projects\MP-40174005\Lower Calera Creek Project\Drawings\ADDENDA 1\U-06.dwg

2

DOCUMENT NUMBER: CAE-CY-U-4018-68674

1

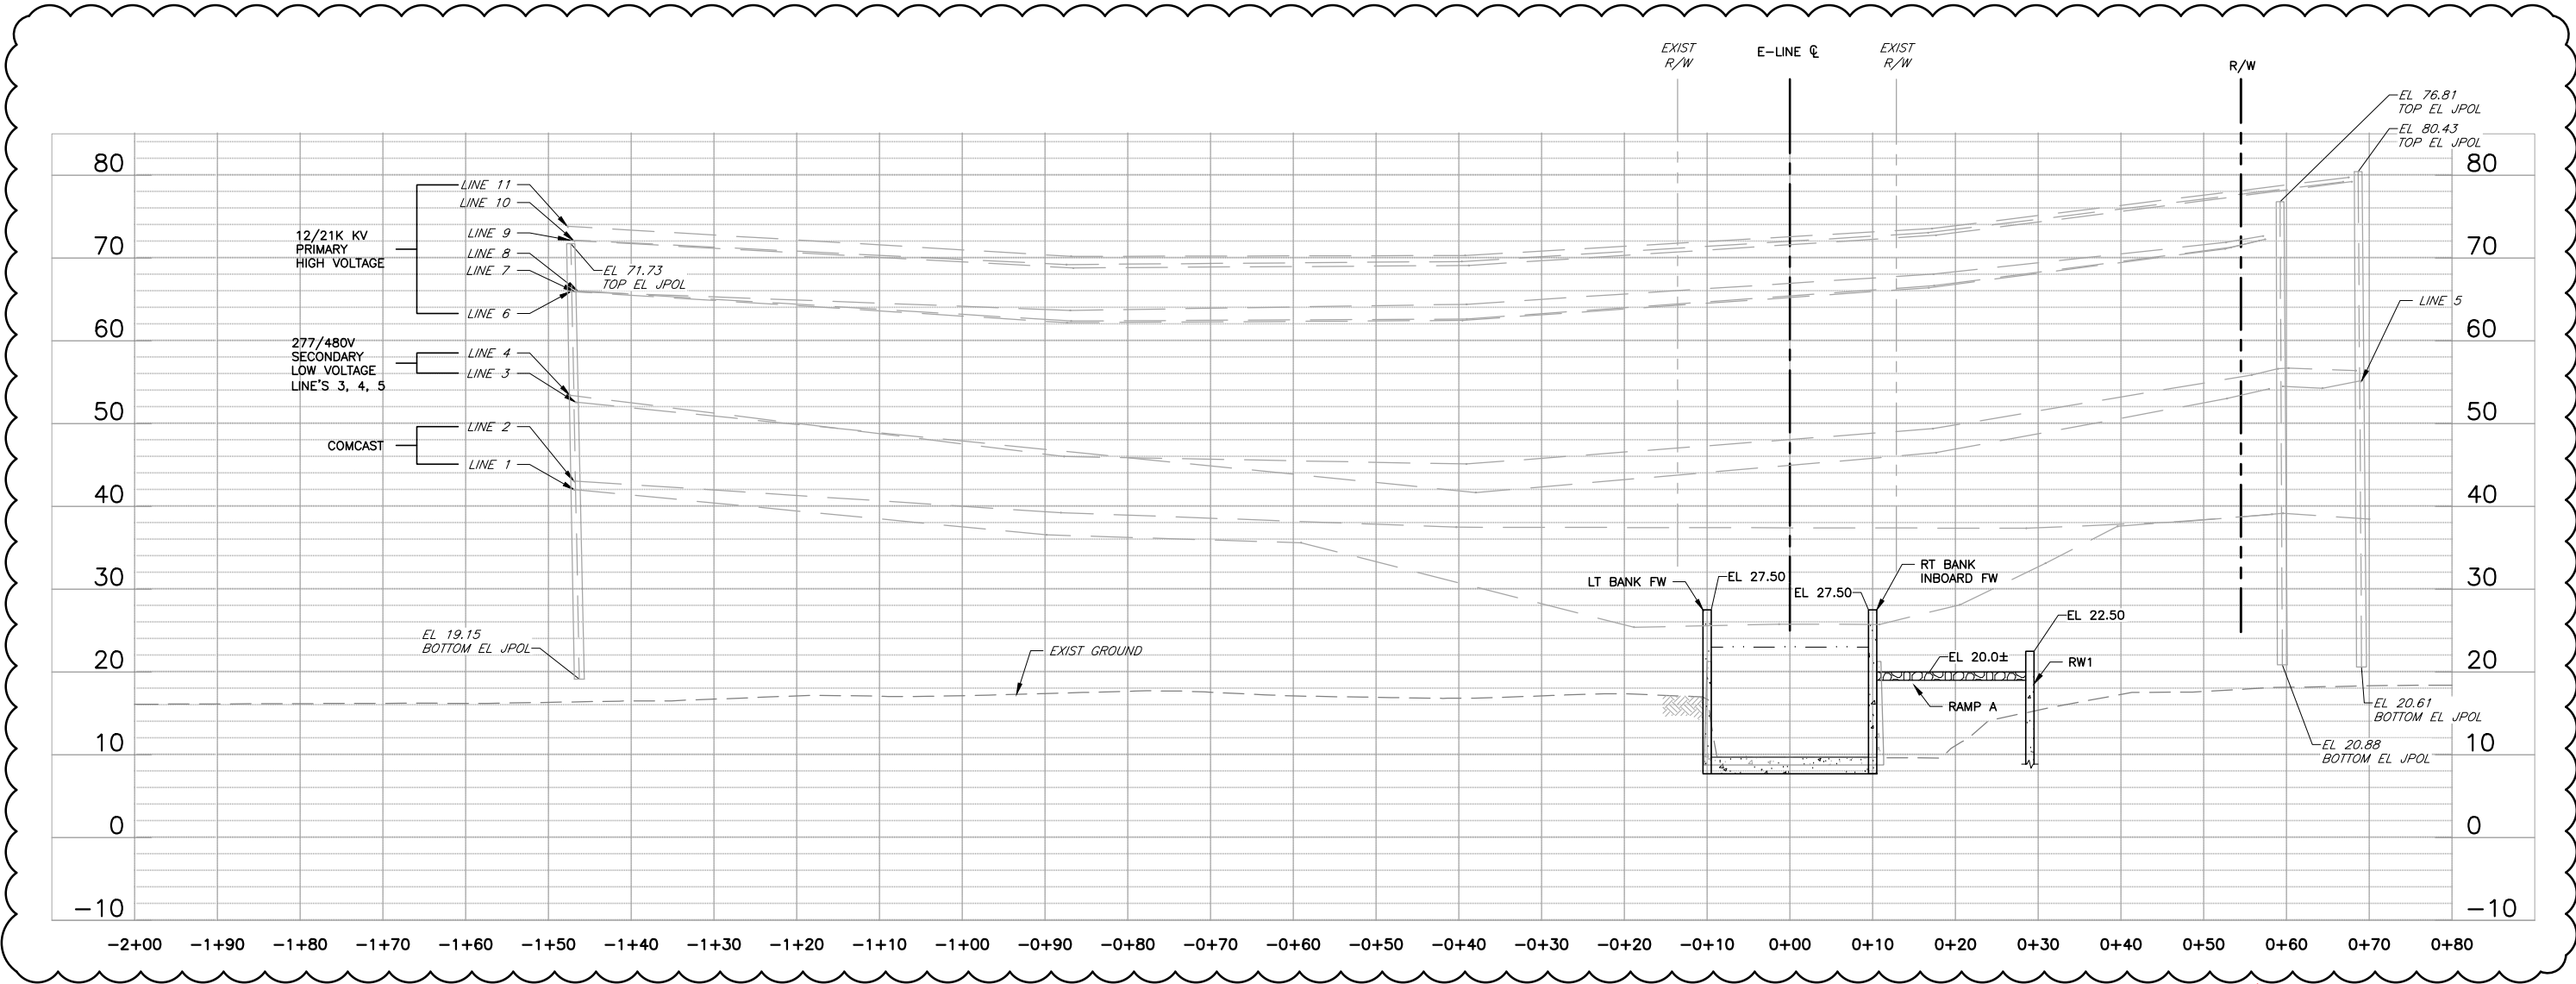

MINIMUM SAFE WORKING DISTANCES	
TYPE	CLEARANCE
SCAFFOLDS, EQUIPMENT, TOOLS, PEOPLE, AND STRUCTURES	6 FEET
BOOM-TYPE LIFTING OR HOISTING EQUIPMENT	10 FEET

SOURCE: PG&E GREENBOOK TABLE 1-2

SECTION **A** **PROJECTED PG&E POWERLINES**
FW21 STA 14+53±
SCALE: 1" = 10'

REV	DESCRIPTION	DATE	APPR
1	ADDENDUM #1	04/28	JV

ADDENDA DRAWING
04-28-21

REFERENCE INFORMATION AND NOTES	
1. PG&E POWERLINES ARE PROJECTED FROM A DISTANCE ONTO THE SECTION. 2. SECTION IS SHOWN LOOKING UPSTREAM. 3. UTILITY SURVEY WAS DONE IN MARCH 2021. CONTRACTOR SHALL FIELD VERIFY UTILITY LINE ELEVATIONS PRIOR TO WORKING IN THE AREA.	

DATE	04/06/2021
DESIGN	Y. LEE
DRAWN	J. FORD
CHECKED	Y. LEE

ENGINEERING CERTIFICATION	
SEE ORIGINAL "AS-BID" DOCUMENT FOR SIGNATURE AND DATE	
PROJECT ENGINEER DATE	

SANTA CLARA VALLEY WATER DISTRICT

Valley Water

PROJECT NAME AND SHEET DESCRIPTION:

LOWER CALERA CREEK FLOOD PROTECTION PROJECT

OVERHEAD POWER LINE SECTION
FW21-LINE STA 14+53±

SCALE AS SHOWN	PROJECT NUMBER 40174005
VERIFY SCALES 0 1" BAR IS ONE INCH ON ORIGINAL DRAWING IF NOT ONE INCH ON THIS SHEET, ADJUST SCALES ACCORDINGLY	SHEET CODE: U-06 SHEET NUMBER: 76 OF 144

USERNAME: Stelkaro 4/28/2021 3:48 PM
FILENAME: K:\Active Projects\MP-40174005\Lower Calera Creek Project\SHEETS\ADDENDA 1\U-07.dwg


DOCUMENT NUMBER: CAE-CY-U-4018-68675

REV	DESCRIPTION	DATE	APPR	REFERENCE INFORMATION AND NOTES
1	ADDENDUM #1	04/28	JV	
	ADDENDA DRAWING 04-28-21			

DATE 04/06/2021	ENGINEERING CERTIFICATION	SANTA CLARA VALLEY WATER DISTRICT
DESIGN Y. LEE	SEE ORIGINAL "AS-BID" DOCUMENT FOR SIGNATURE AND DATE	
DRAWN M. KOST		
CHECKED Y. LEE		
	PROJECT ENGINEER	DATE



PROJECT NAME AND SHEET DESCRIPTION: LOWER CALERA CREEK FLOOD PROTECTION PROJECT EXISTING POTHOLE LOCATION MAP	SCALE AS SHOWN 0 1" VERIFICATION SCALES BAR IS ONE INCH ON ORIGINAL DRAWING IF NOT ONE INCH ON THIS SHEET, ADJUST SCALES ACCORDINGLY	PROJECT NUMBER 40174005 SHEET CODE: U-07 SHEET NUMBER: 77 OF 144
--	---	---

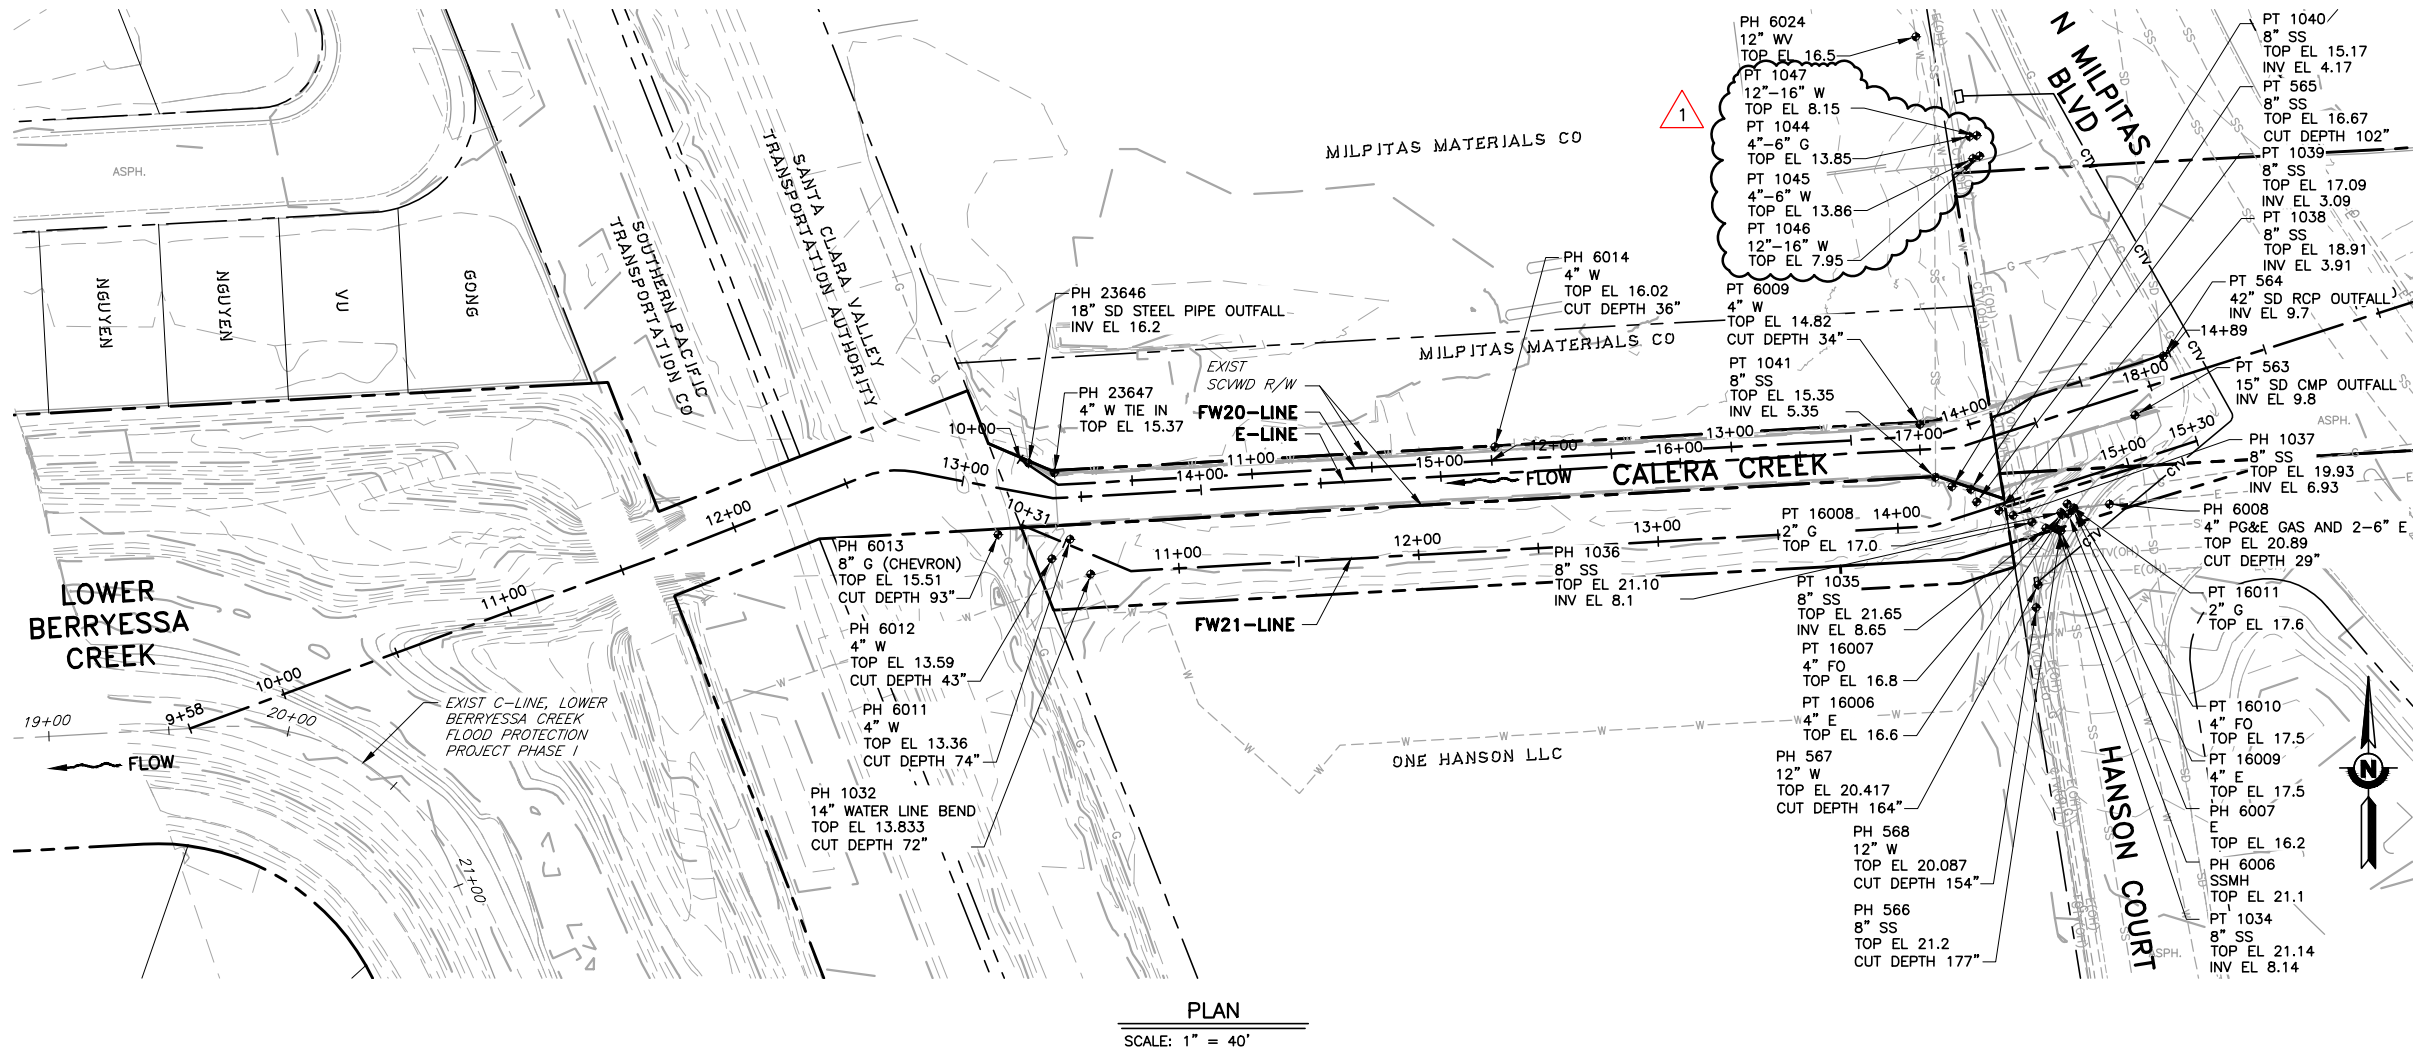


USERNAME: Stelkaro 4/26/2021 11:40 AM
FILENAME: K:\Active Projects\MP-40174005\Lower Calera Creek Project\SHEETS\ADDENDA 1\L-14.dwg


2

DOCUMENT NUMBER: CAE_CV-L-4018-68727

- NOTES:
1. SEE SPECIFICATION SECTION 32 ESTABLISHMENT MAINTENANCE FOR MAINTENANCE REQUIREMENTS.
 2. SEE ARTICLE 32.02.01.B OF THE PROJECT SPECIFICATIONS FOR VEGETATION MAINTENANCE REQUIREMENTS ALONG CREEK BANKS, MAINTENANCE ROADS, AND SHOULDER AREAS.
 3. SEE ARTICLE 32.02.01.C OF THE PROJECT SPECIFICATIONS FOR VEGETATION MAINTENANCE REQUIREMENTS WITHIN THE LOW FLOW CHANNEL.

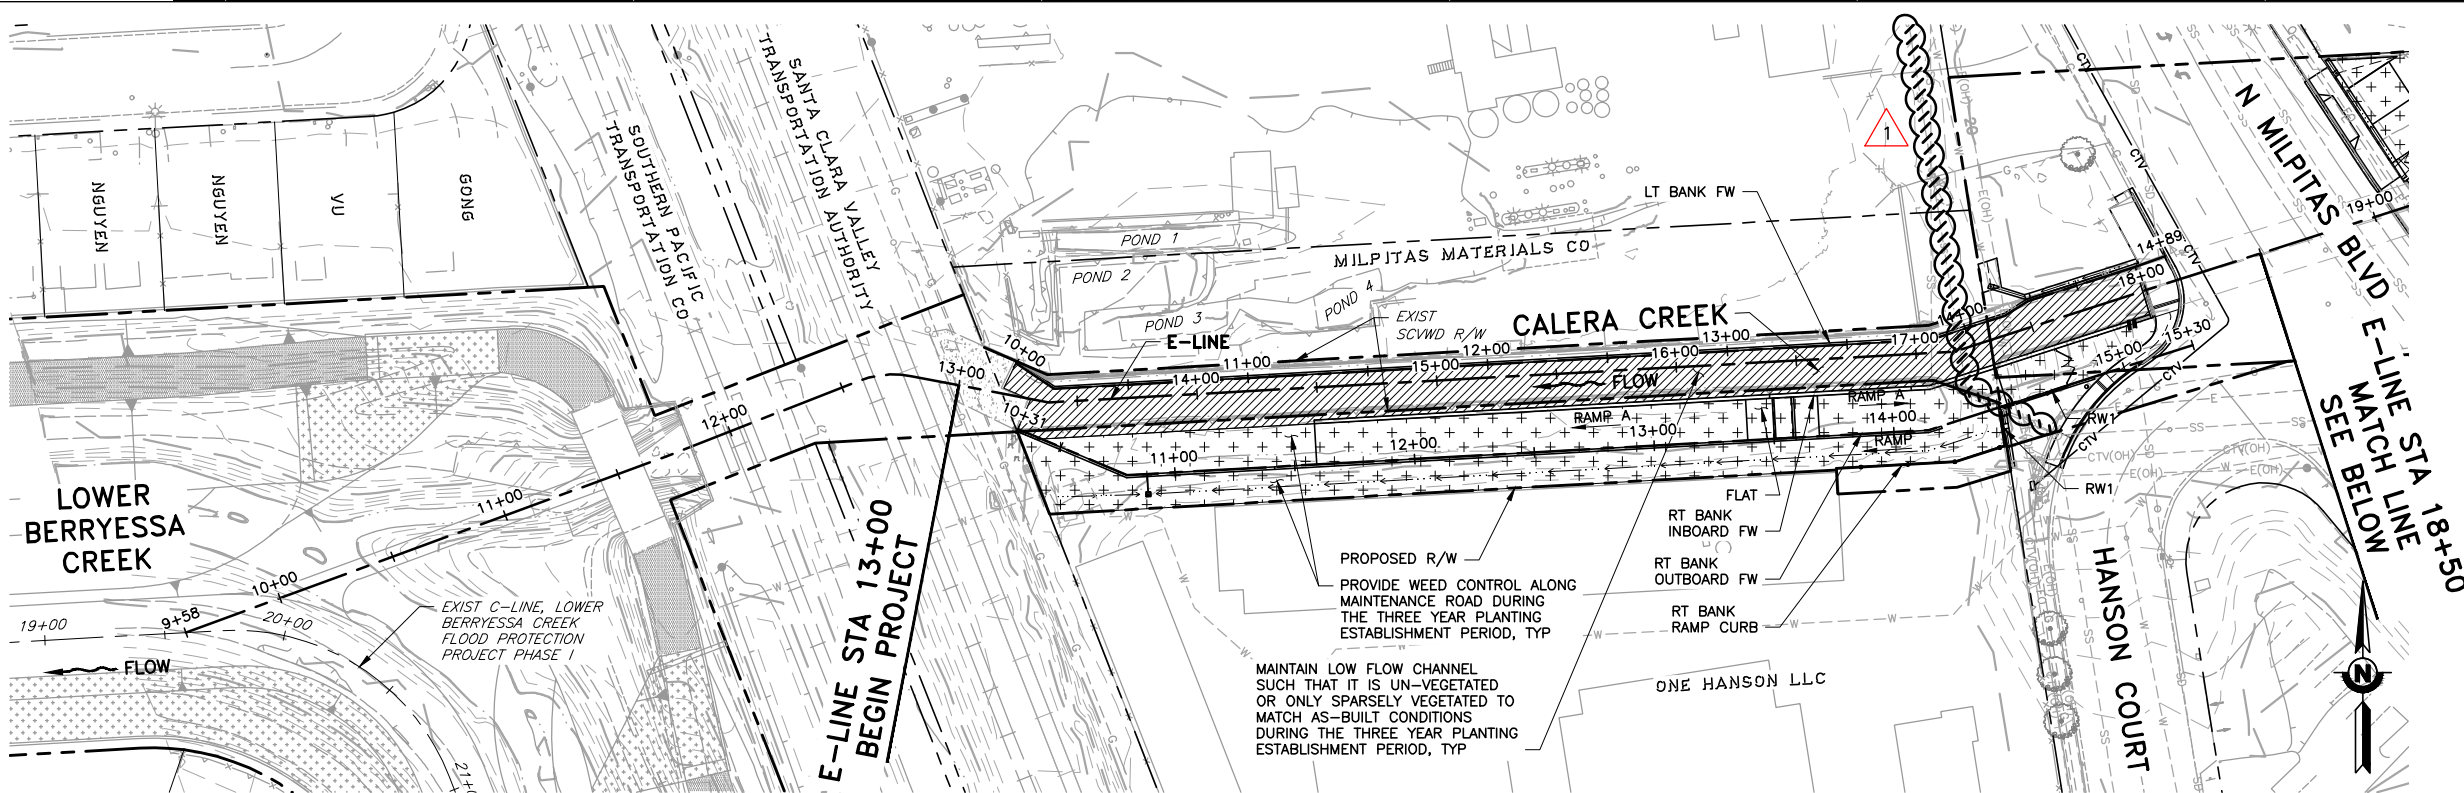

PLAN
SCALE: 1" = 40'

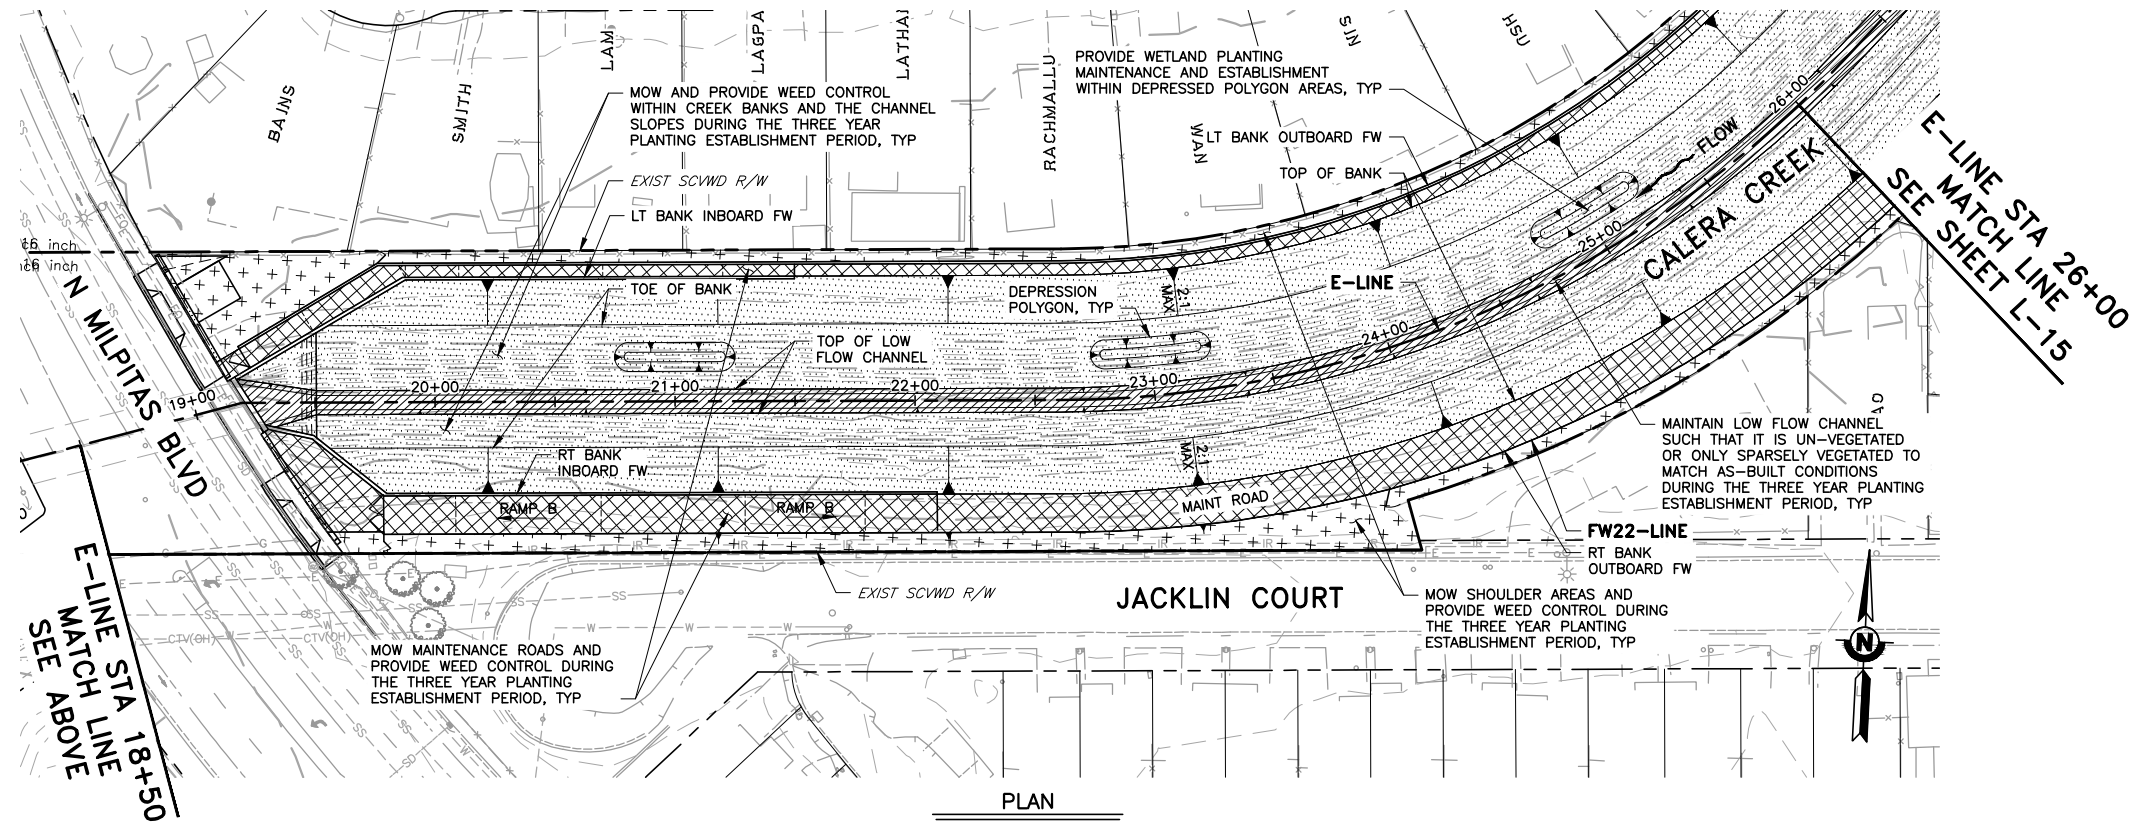

PLAN
SCALE: 1" = 40'

REV	DESCRIPTION	DATE	APPR
1	ADDENDUM #1	04/28	JV


ADDENDA DRAWING
04-28-21

REFERENCE INFORMATION AND NOTES

1. AERIAL PHOTOGRAMMETRIC IMAGERY WAS TAKEN JULY, 2008.
2. LEFT AND RIGHT BANKS ARE VIEWED LOOKING UPSTREAM.

DATE
04/06/2021
DESIGN
Y. LEE
DRAWN
J. FORD
CHECKED
Y. LEE

ENGINEERING CERTIFICATION
SEE ORIGINAL "AS-BID" DOCUMENT FOR SIGNATURE AND DATE
CIVIL
04.06.2021
PROJECT ENGINEER DATE

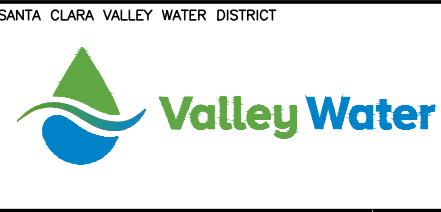

PROJECT NAME AND SHEET DESCRIPTION:
**LOWER CALERA CREEK
FLOOD PROTECTION PROJECT**


ESTABLISHMENT MAINTENANCE

SCALE
AS SHOWN
VERIFY SCALES
0 1"
BAR IS ONE INCH ON ORIGINAL DRAWING IF NOT ONE INCH ON THIS SHEET, ADJUST SCALES ACCORDINGLY

PROJECT NUMBER
40174005
SHEET CODE:
L-14
SHEET NUMBER:
129 OF 144

USERNAME: Stelkaro 4/26/2021 11:40 AM
FILENAME: K:\Active Projects\MP-40174005\Lower Calera Creek Project\SHEETS\ADDENDA 1\T-01.dwg

DOCUMENT NUMBER: CAE_CV-T-4018-68739

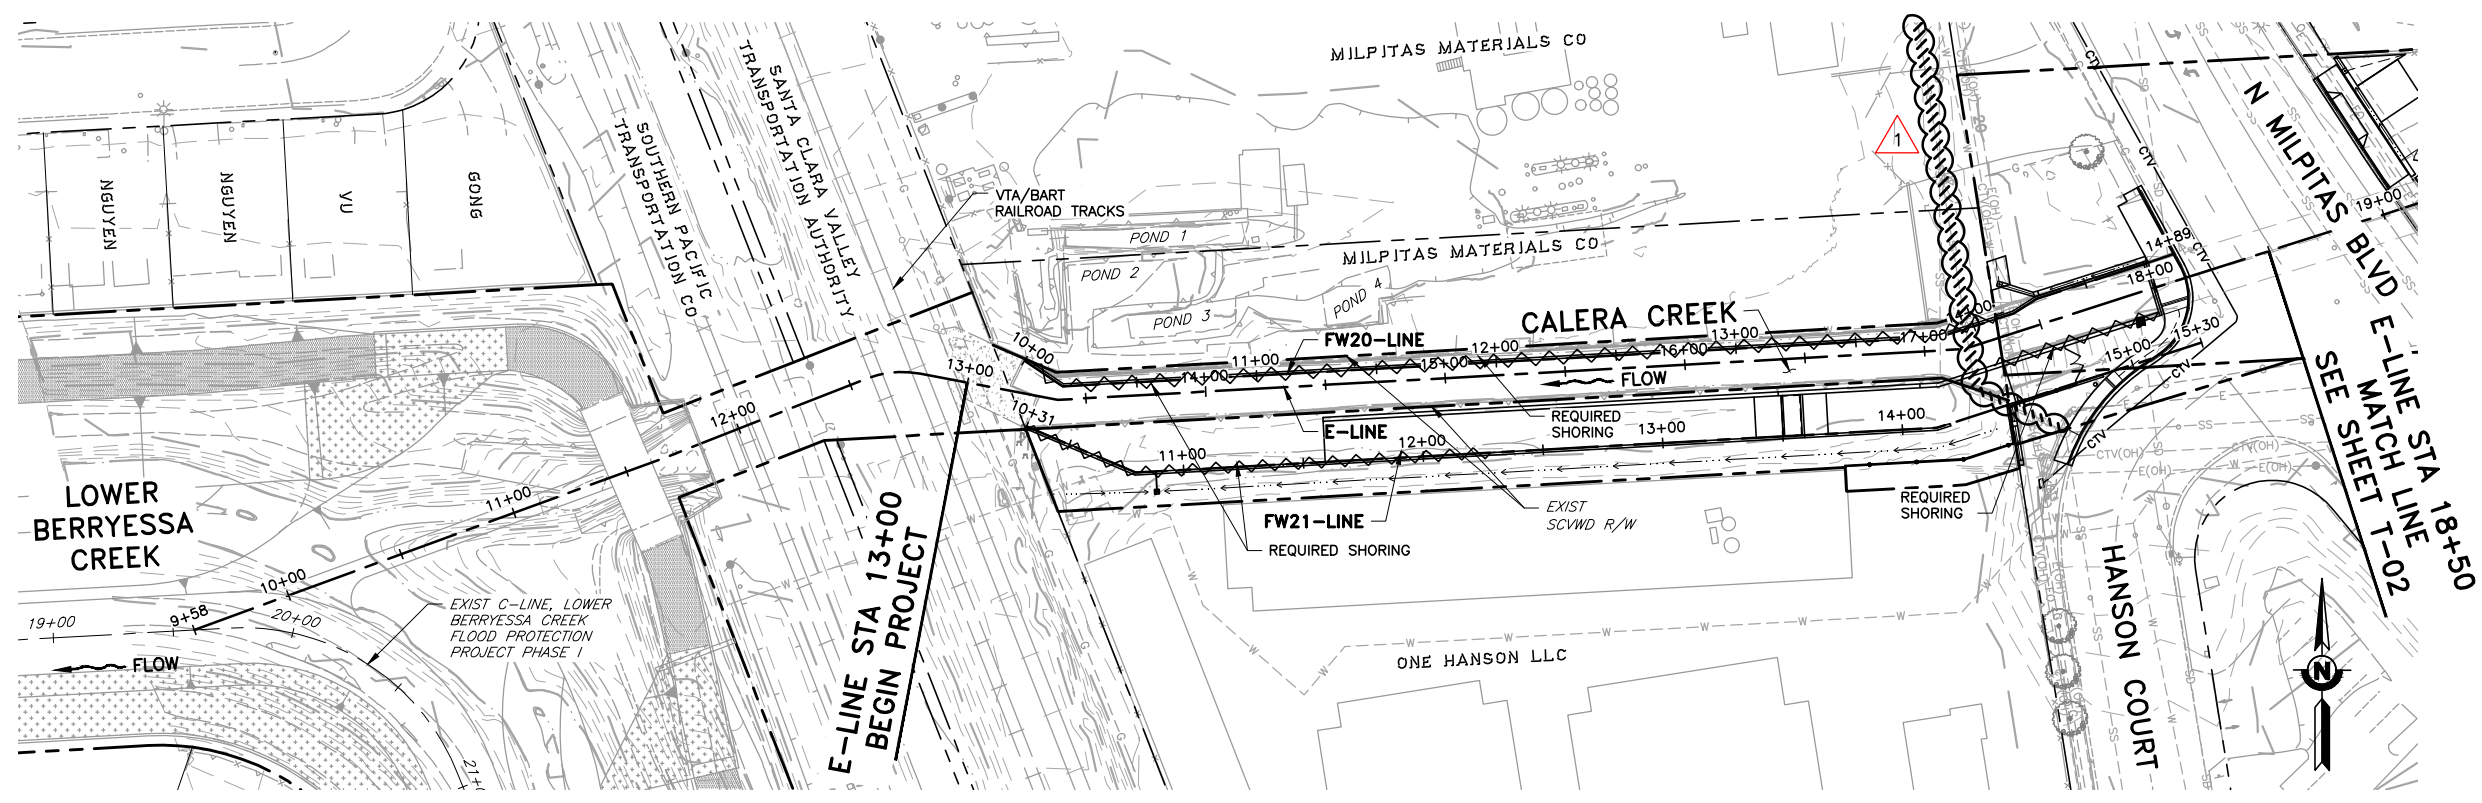

PLAN
SCALE: 1" = 40'

REV	DESCRIPTION	DATE	APPR	REFERENCE INFORMATION AND NOTES	DATE	ENGINEERING CERTIFICATION	SANTA CLARA VALLEY WATER DISTRICT	PROJECT NAME AND SHEET DESCRIPTION:	SCALE AS SHOWN	PROJECT NUMBER
1	ADDENDUM #1 ADDENDA DRAWING 04-28-21	04/28	JV	1. SEE SPECIFICATIONS FOR THE REQUIREMENTS OF TEMPORARY SHORING.	04/06/2021	SEE ORIGINAL "AS-BID" DOCUMENT FOR SIGNATURE AND DATE 04.06.2021	Valley Water	LOWER CALERA CREEK FLOOD PROTECTION PROJECT TEMPORARY SHORING WORK E-LINE STA 13+00 TO 18+50	0 1" BAR IS ONE INCH ON ORIGINAL DRAWING IF NOT ONE INCH ON THIS SHEET, ADJUST SCALES ACCORDINGLY	40174005 SHEET CODE: T-01 SHEET NUMBER: 141 OF 144