



COYOTE CREEK

Flea Market Area

EXISTING CONDITION

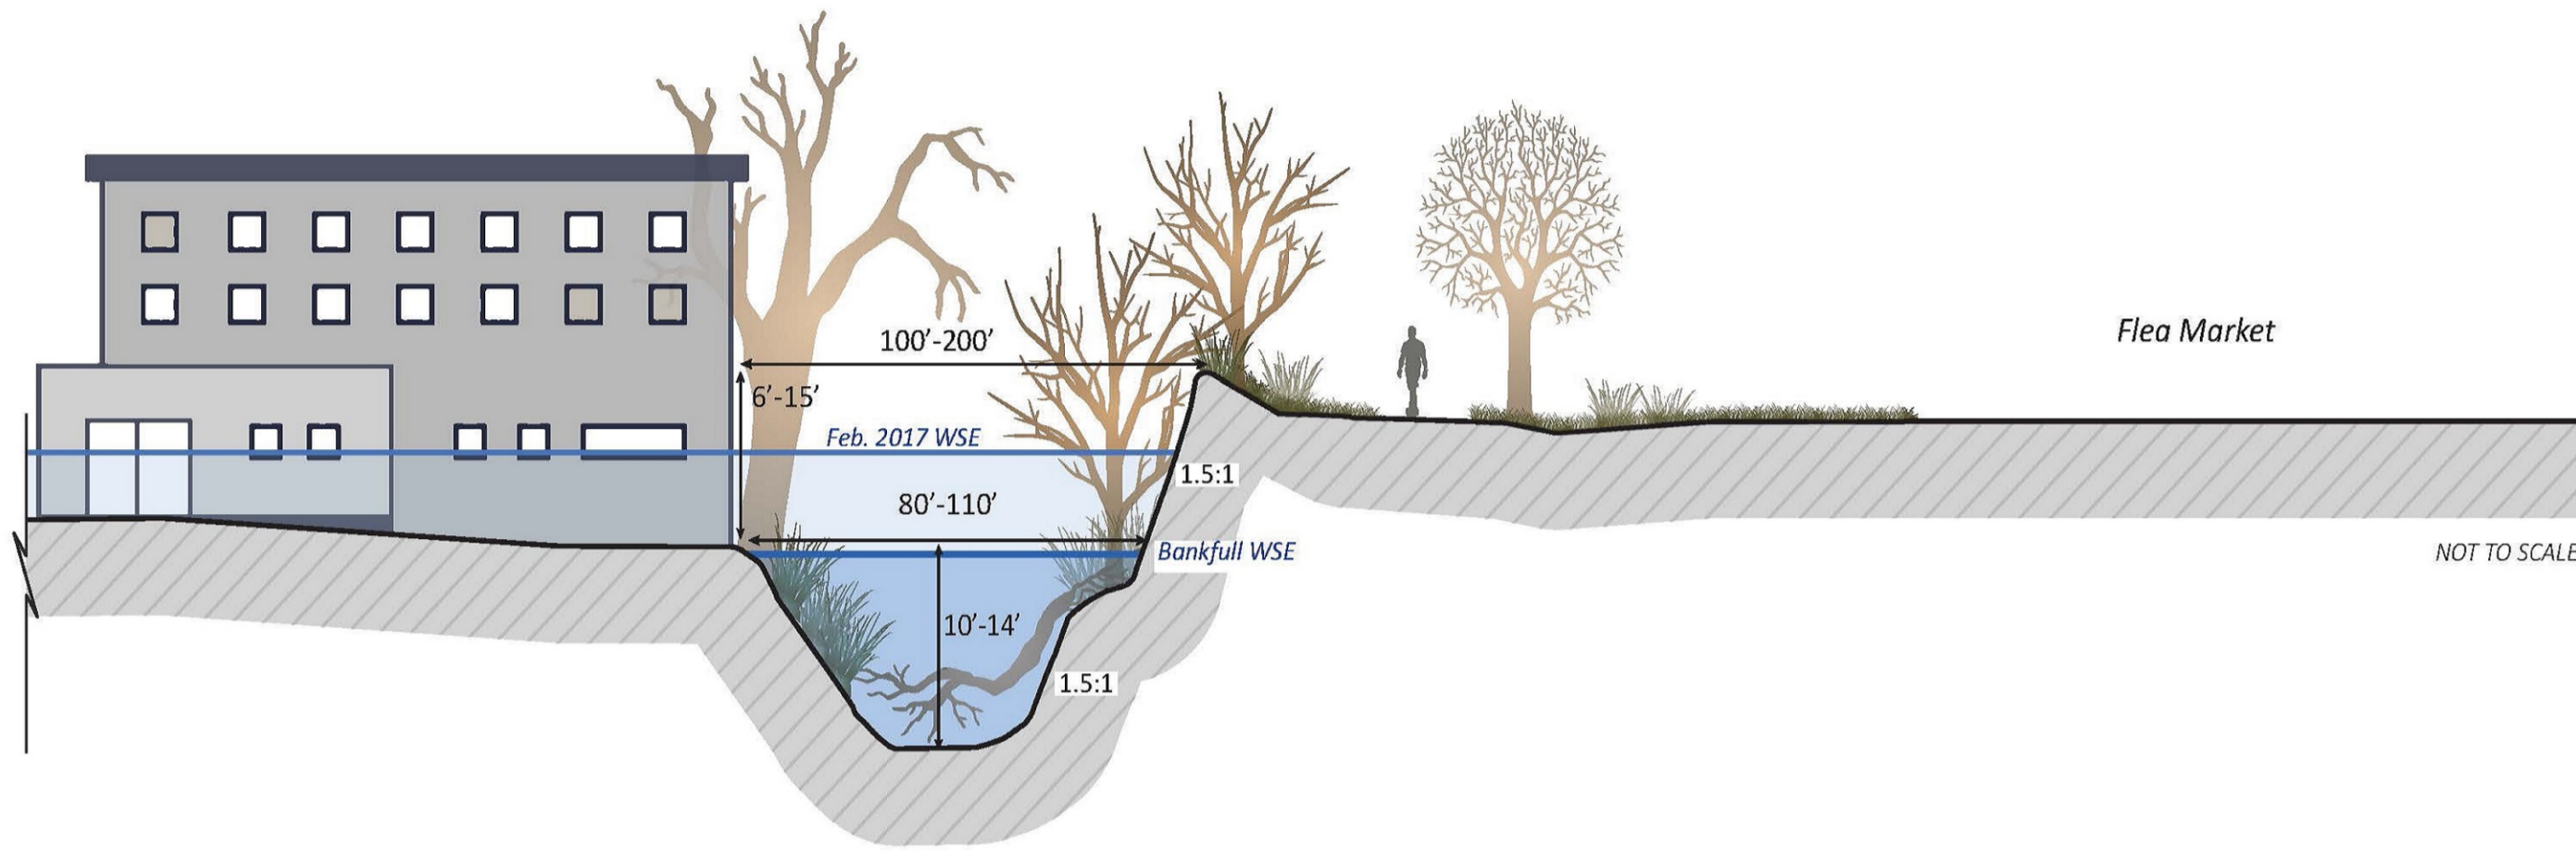


CONCEPTUAL

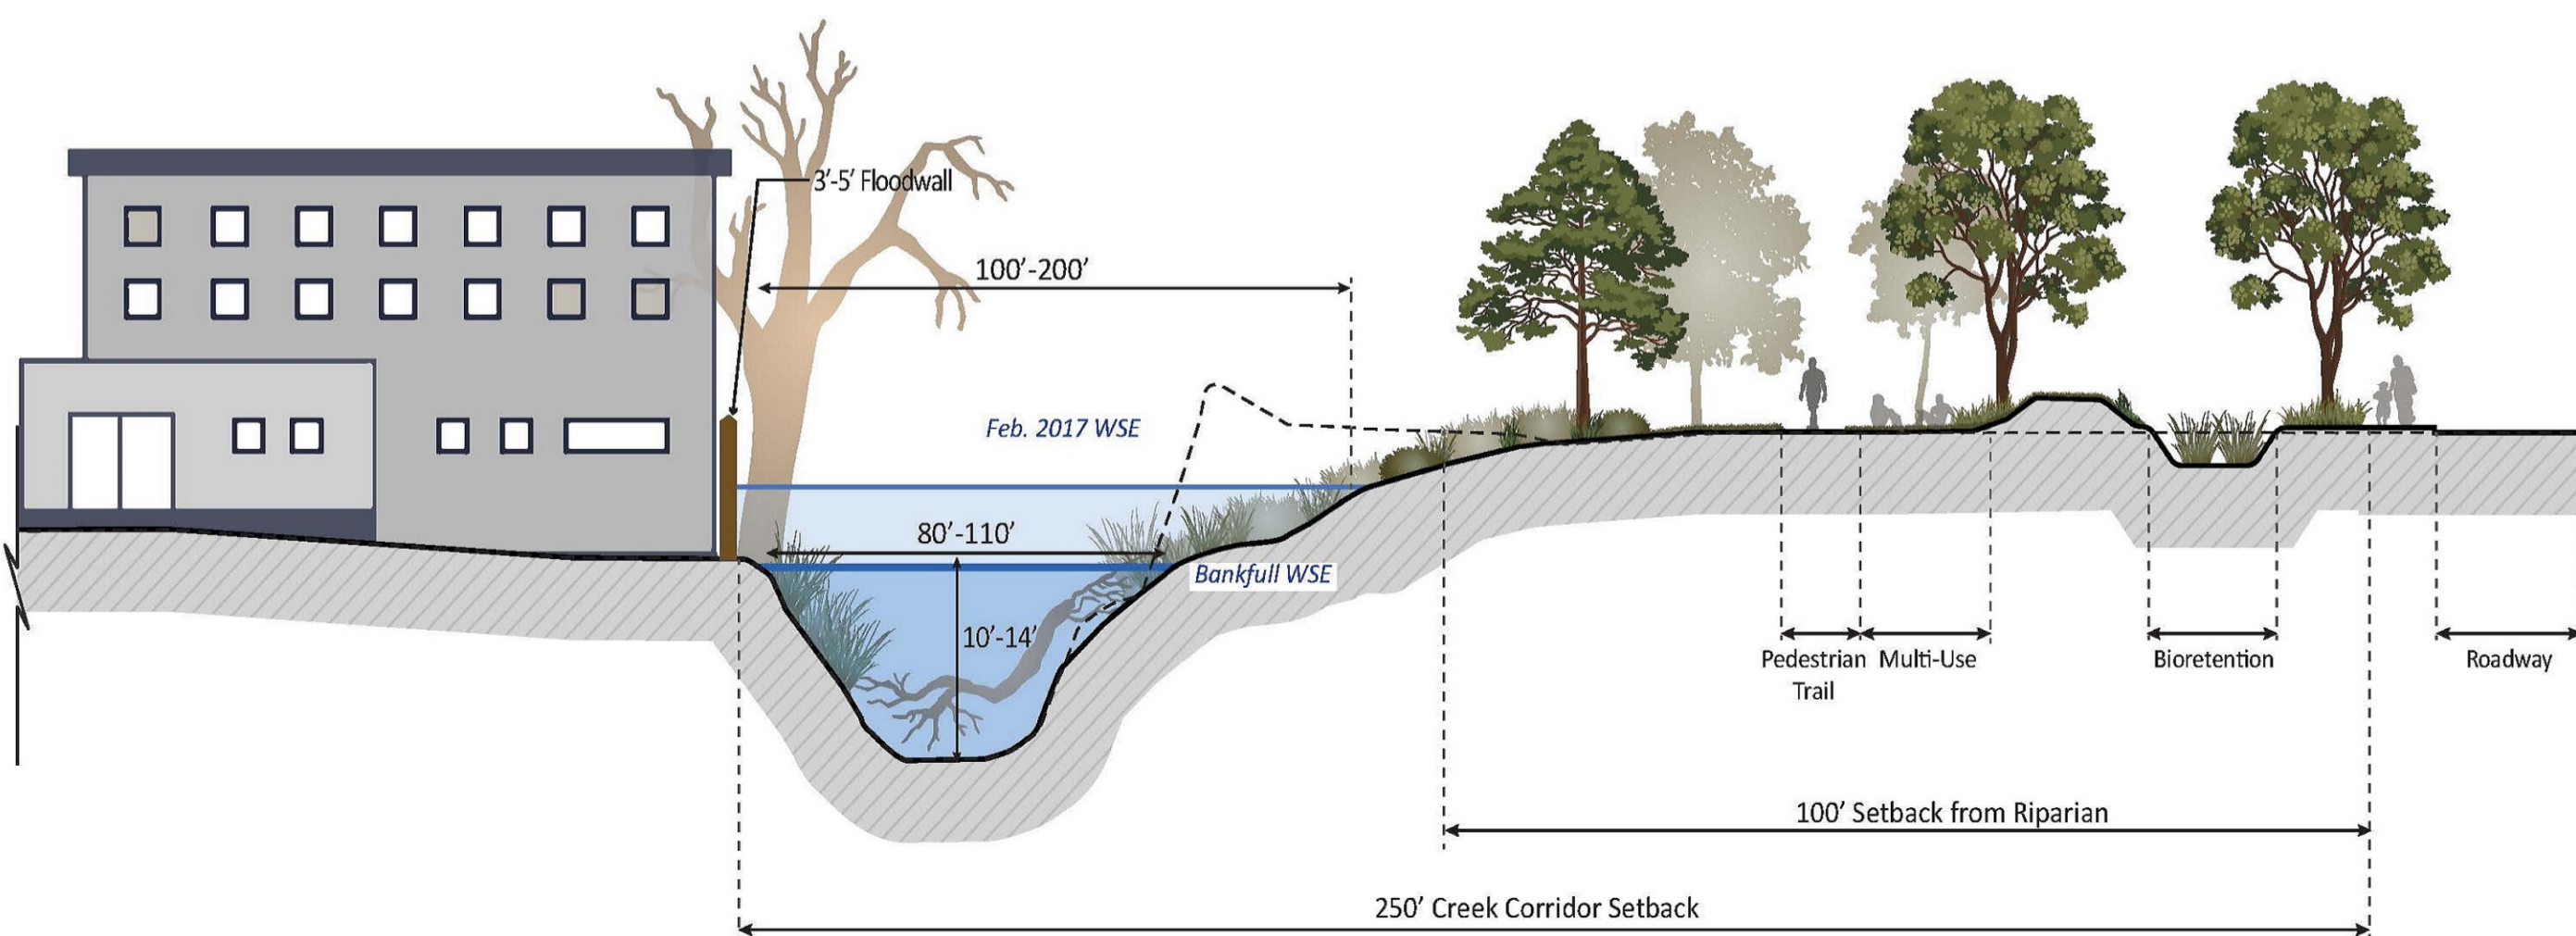

Flea Market

Planned residential and commercial developments adjacent to Coyote Creek might provide an opportunity for expansion and restoration of floodplain and additional enhancements.

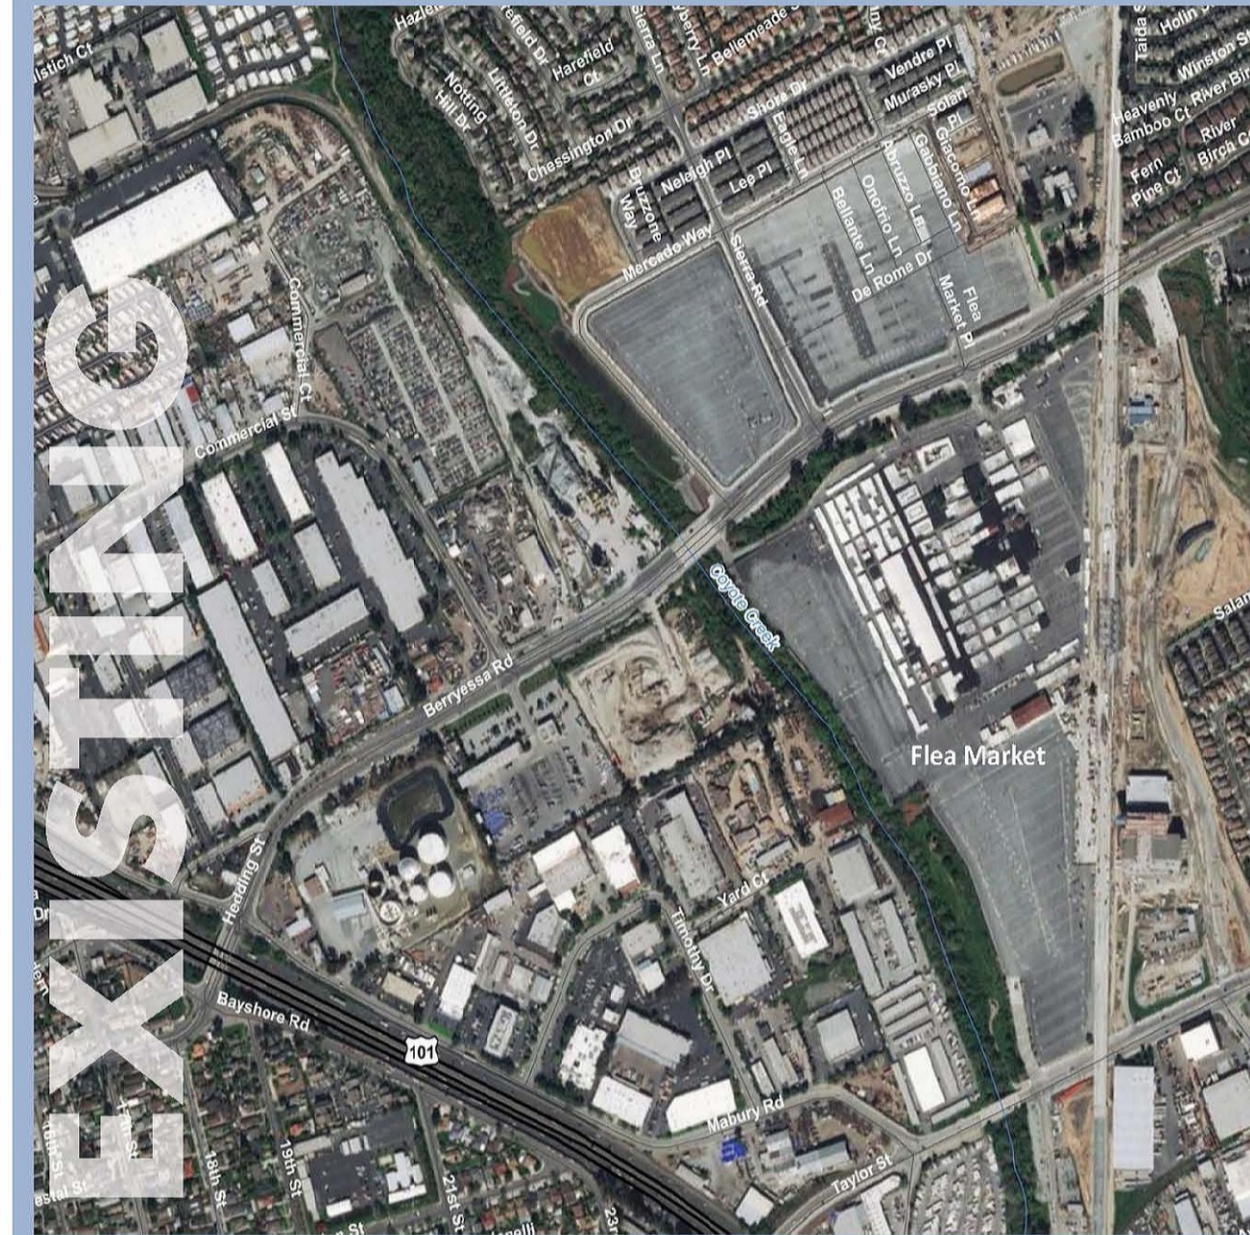

CONCEPTUAL

